


- STAIRCASE SLAB
- STAIRCASE FLOOR
- SEVENTH FLOOR
- SIXTH FLOOR
- FIFTH FLOOR
- FOURTH FLOOR
- THIRD FLOOR
- SECOND FLOOR
- FIRST FLOOR
- GROUND FLOOR
- L.L.1 FLOOR
- L.L.2 FLOOR
- L.L.3 FLOOR

- ◆ +843.65 S.L.
- ◆ +840.40 S.L.
- ◆ +836.55 F.F.L.
- ◆ +832.40 S.L.
- ◆ +832.45 F.F.L.
- ◆ +828.55 F.F.L.
- ◆ +828.50 S.L.
- ◆ +824.55 F.F.L.
- ◆ +820.40 S.L.
- ◆ +816.55 F.F.L.
- ◆ +812.55 F.F.L.
- ◆ +807.25 F.F.L.
- ◆ +807.20 S.L.
- ◆ +803.35 F.F.L.
- ◆ +803.20 S.L.
- ◆ +799.35 F.F.L.
- ◆ +795.85 F.F.L.
- ◆ +795.70 S.L.

NOTES :

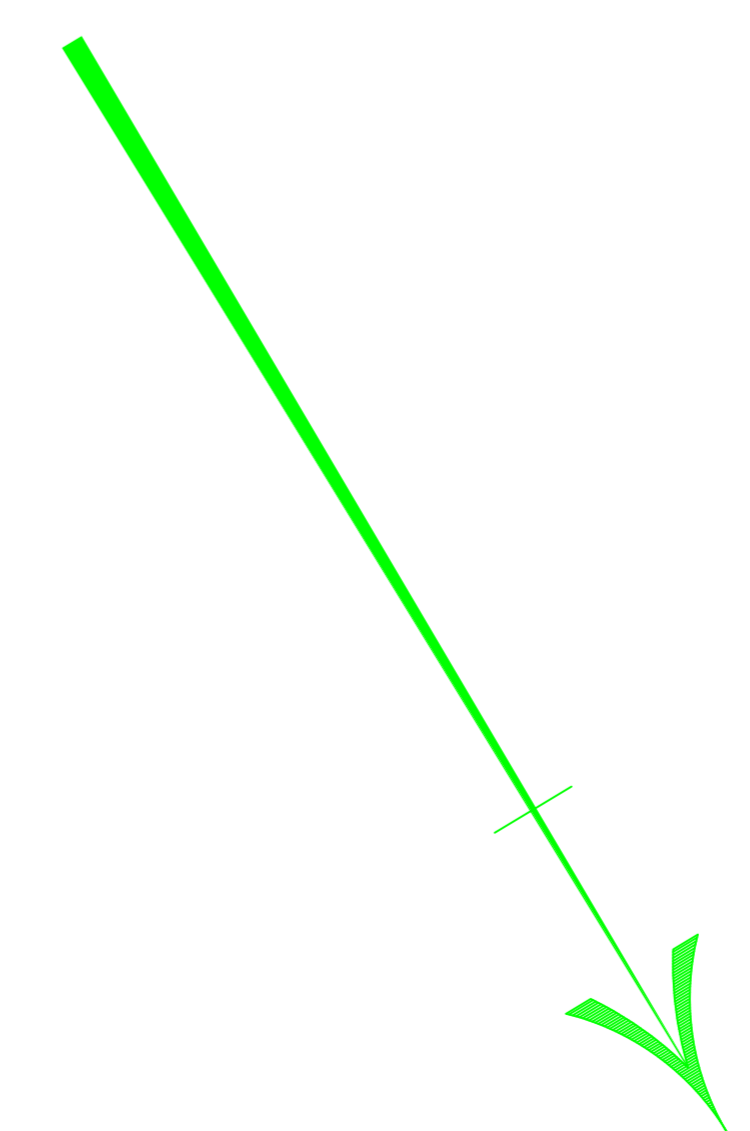

REVISION	DATE OF REVISION	INITIALS	REVISION DETAILS












PALESTINIAN NATIONAL AUTHORITY
 MINISTRY OF FOREIGN AFFAIRS
 MINISTRY OF FOREIGN AFFAIRS
 BUILDING

PROJECT NO. External Redesign Works Layout
 DRAWING : H. HASSOUNI APPROVED : L. DMOUSHI DATE : 29/06/2009
 CHECKED : L. DMOUSHI REF. : SCALE : 1:100

SAFARINI & ASSOCIATES
 Ramallah
 Fax 02-2959363
 Tel 02-2987675

S63

NOTES :

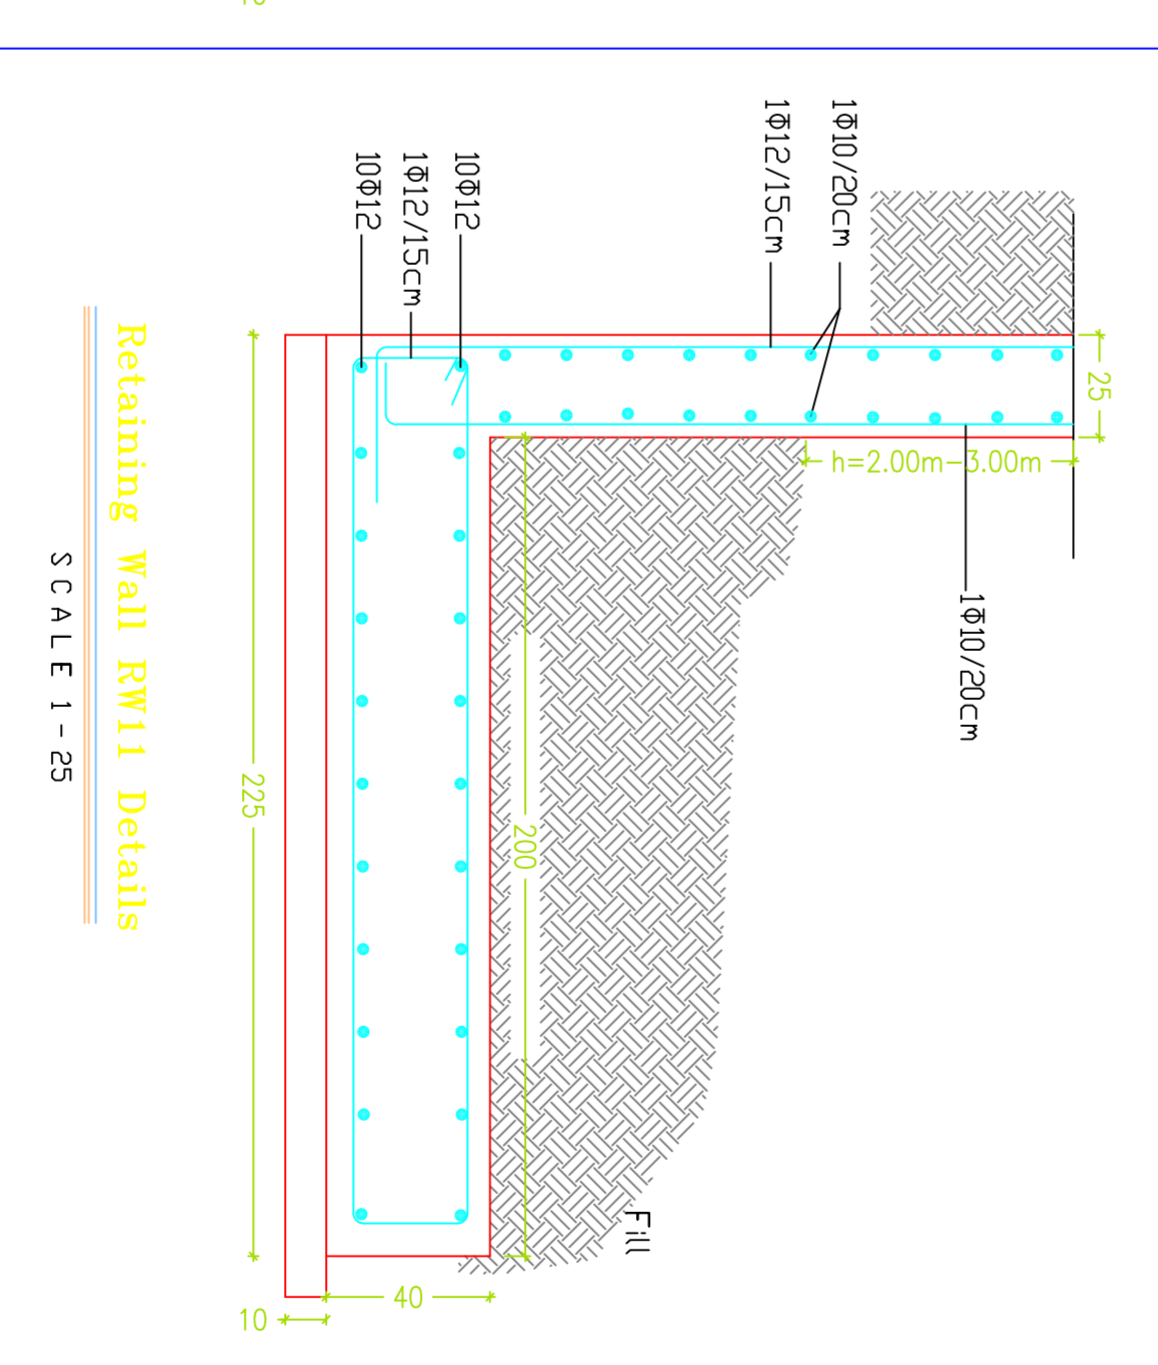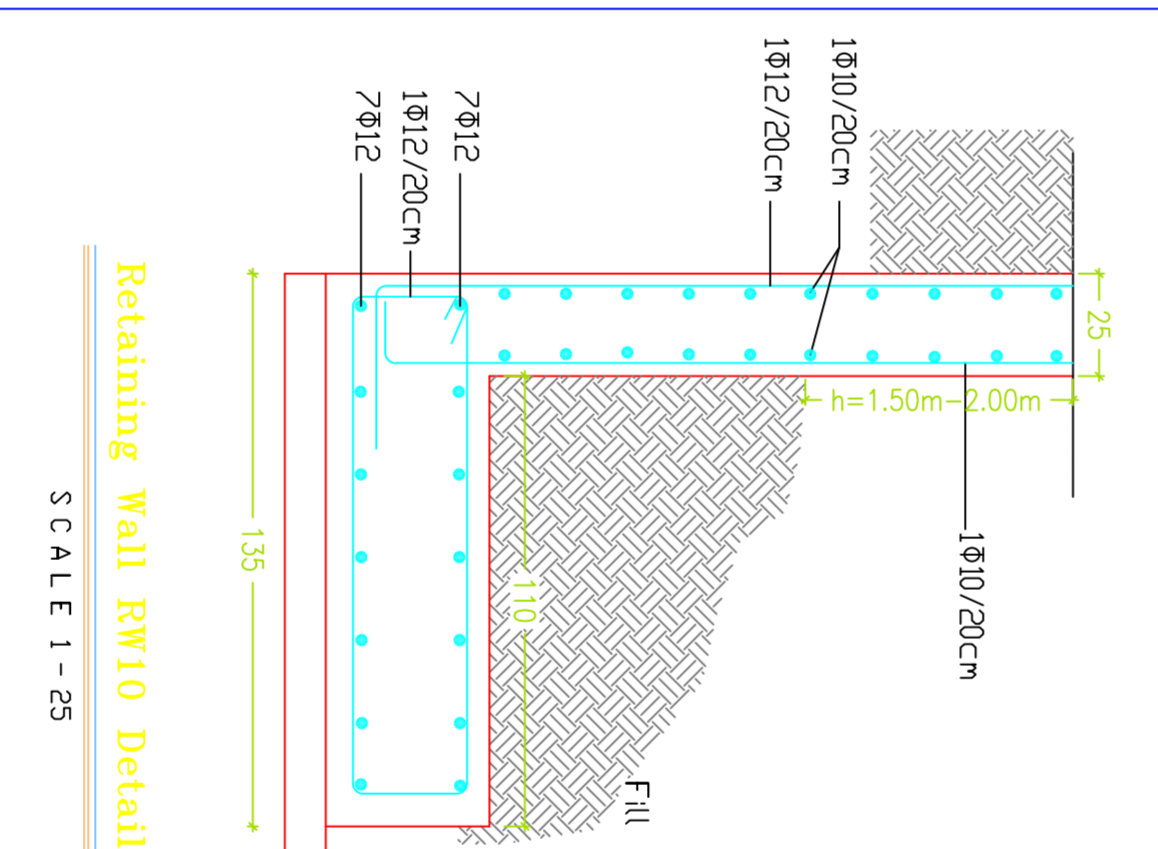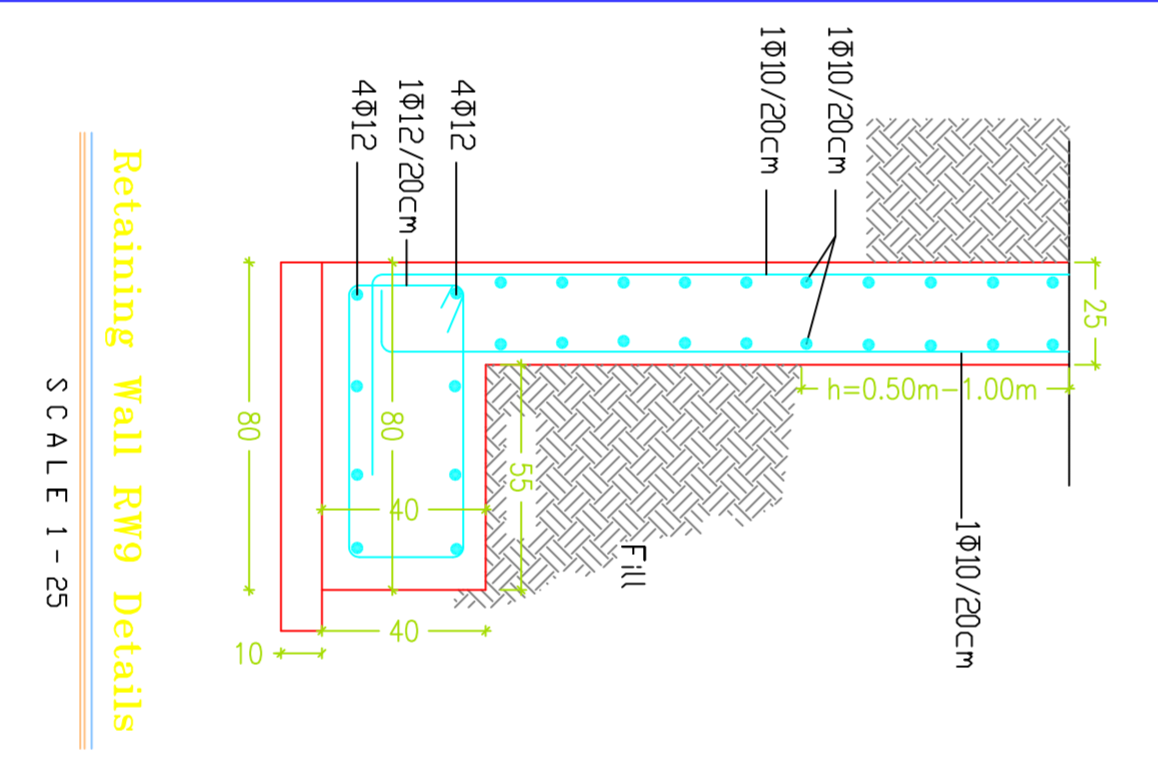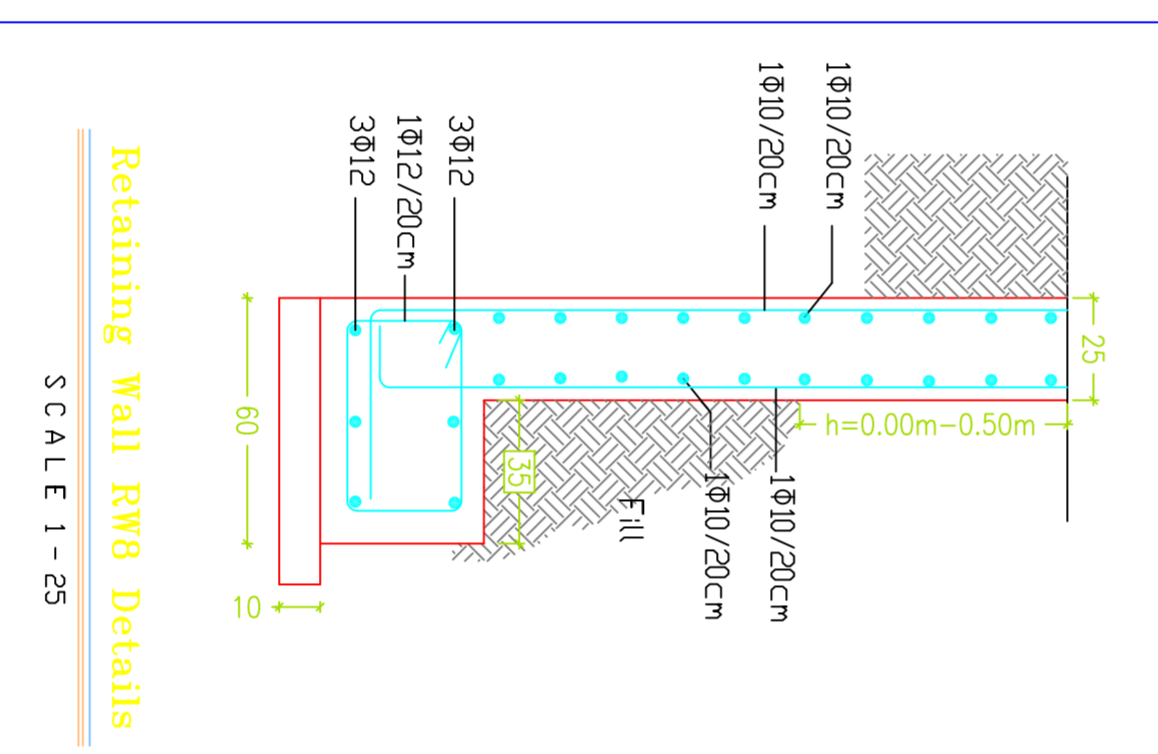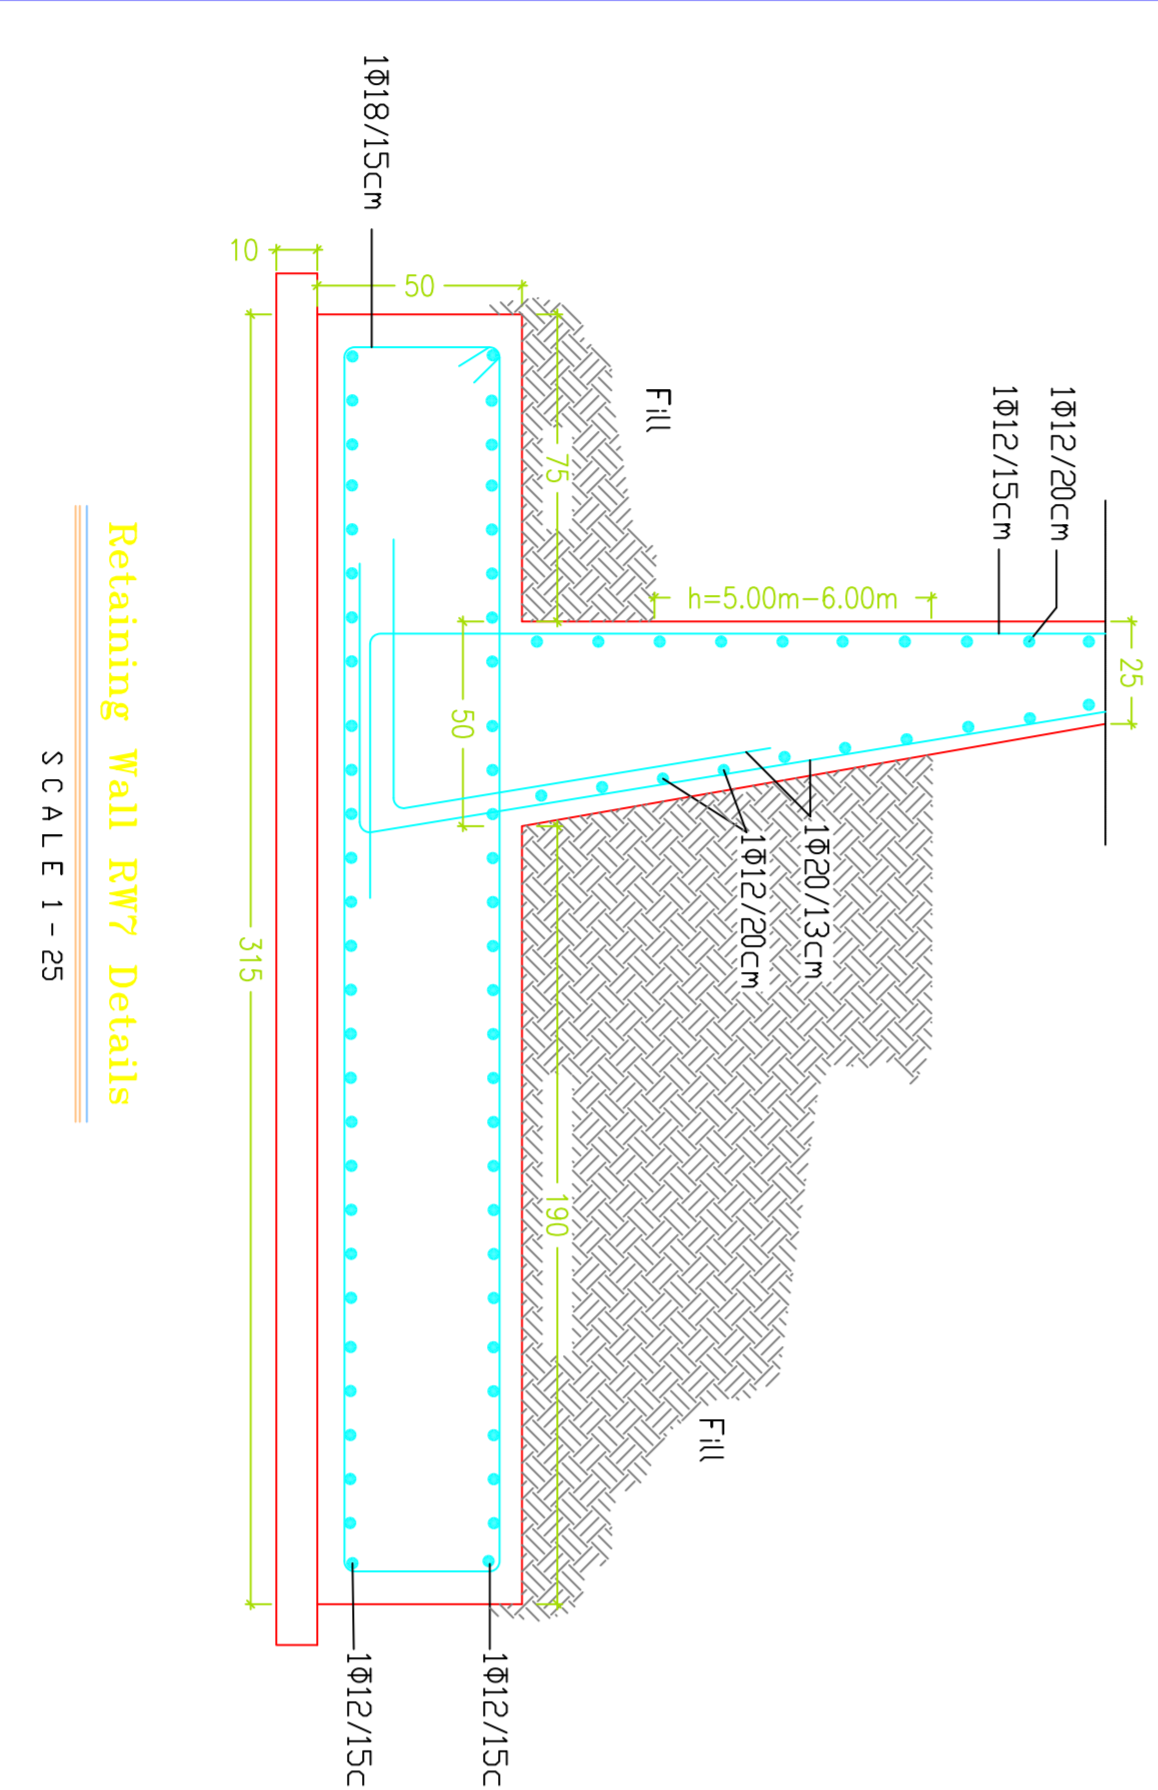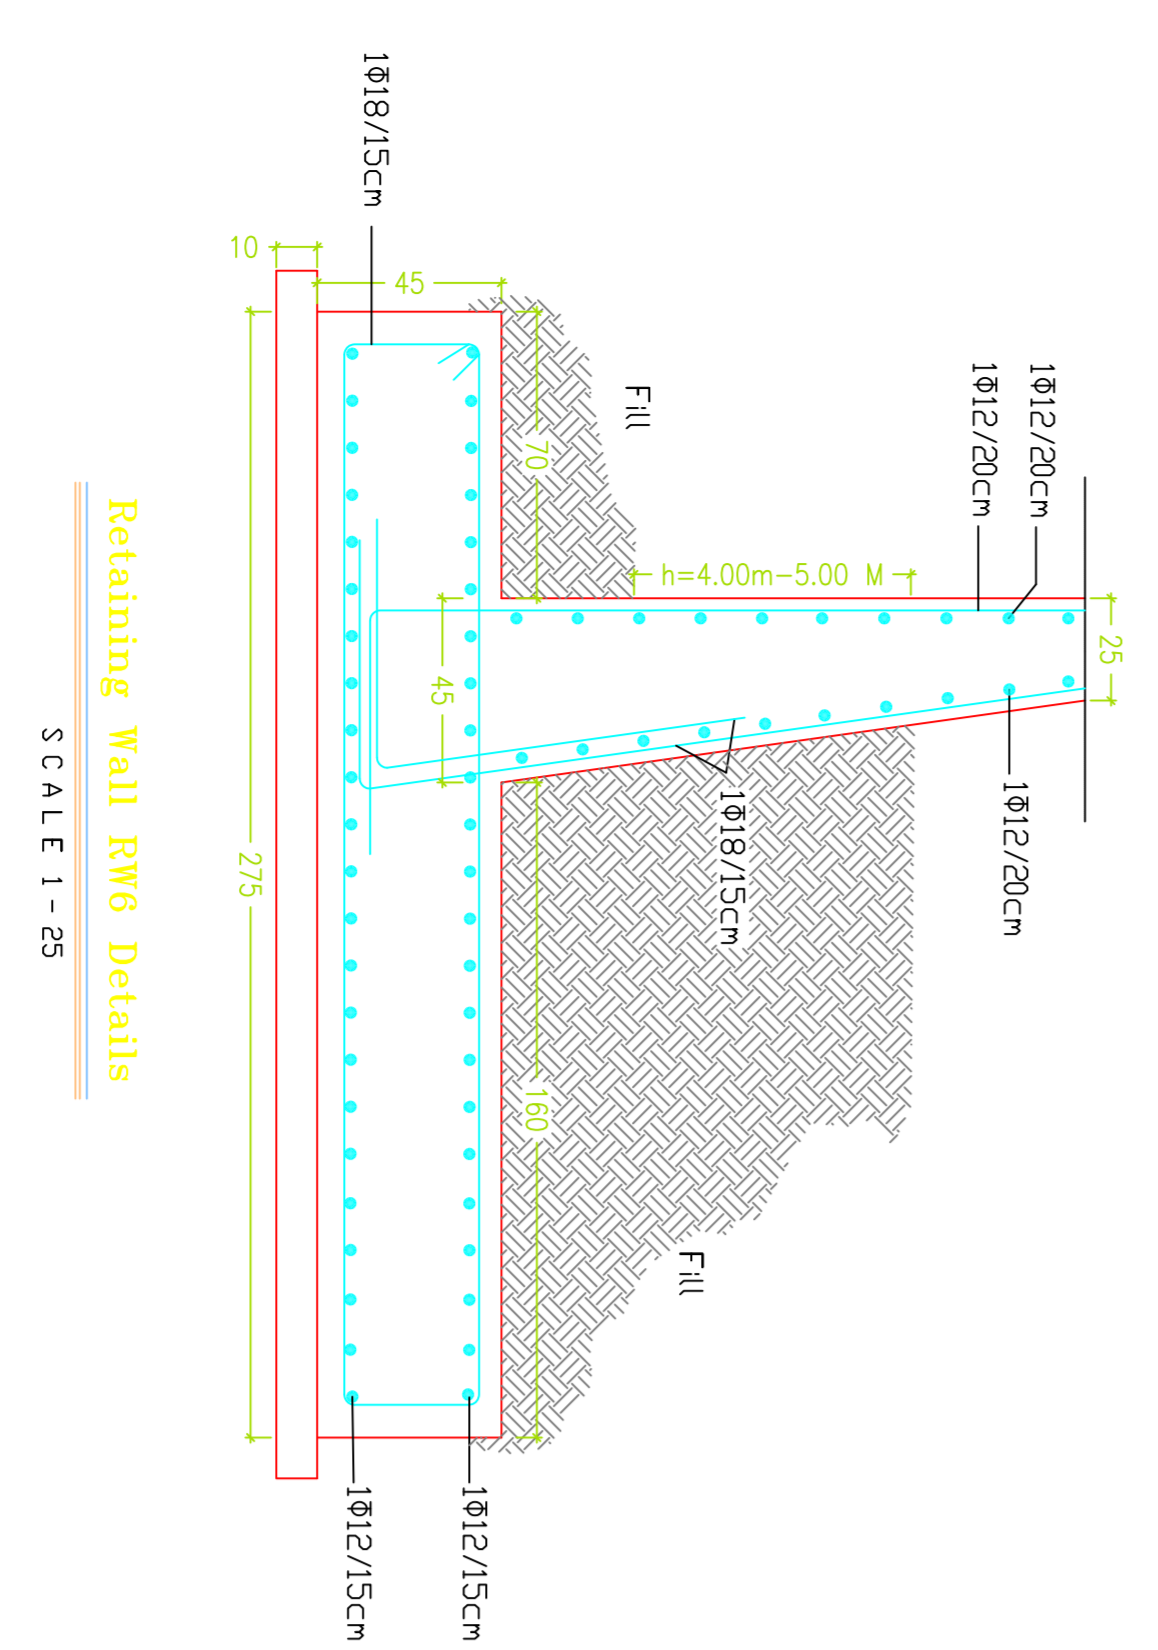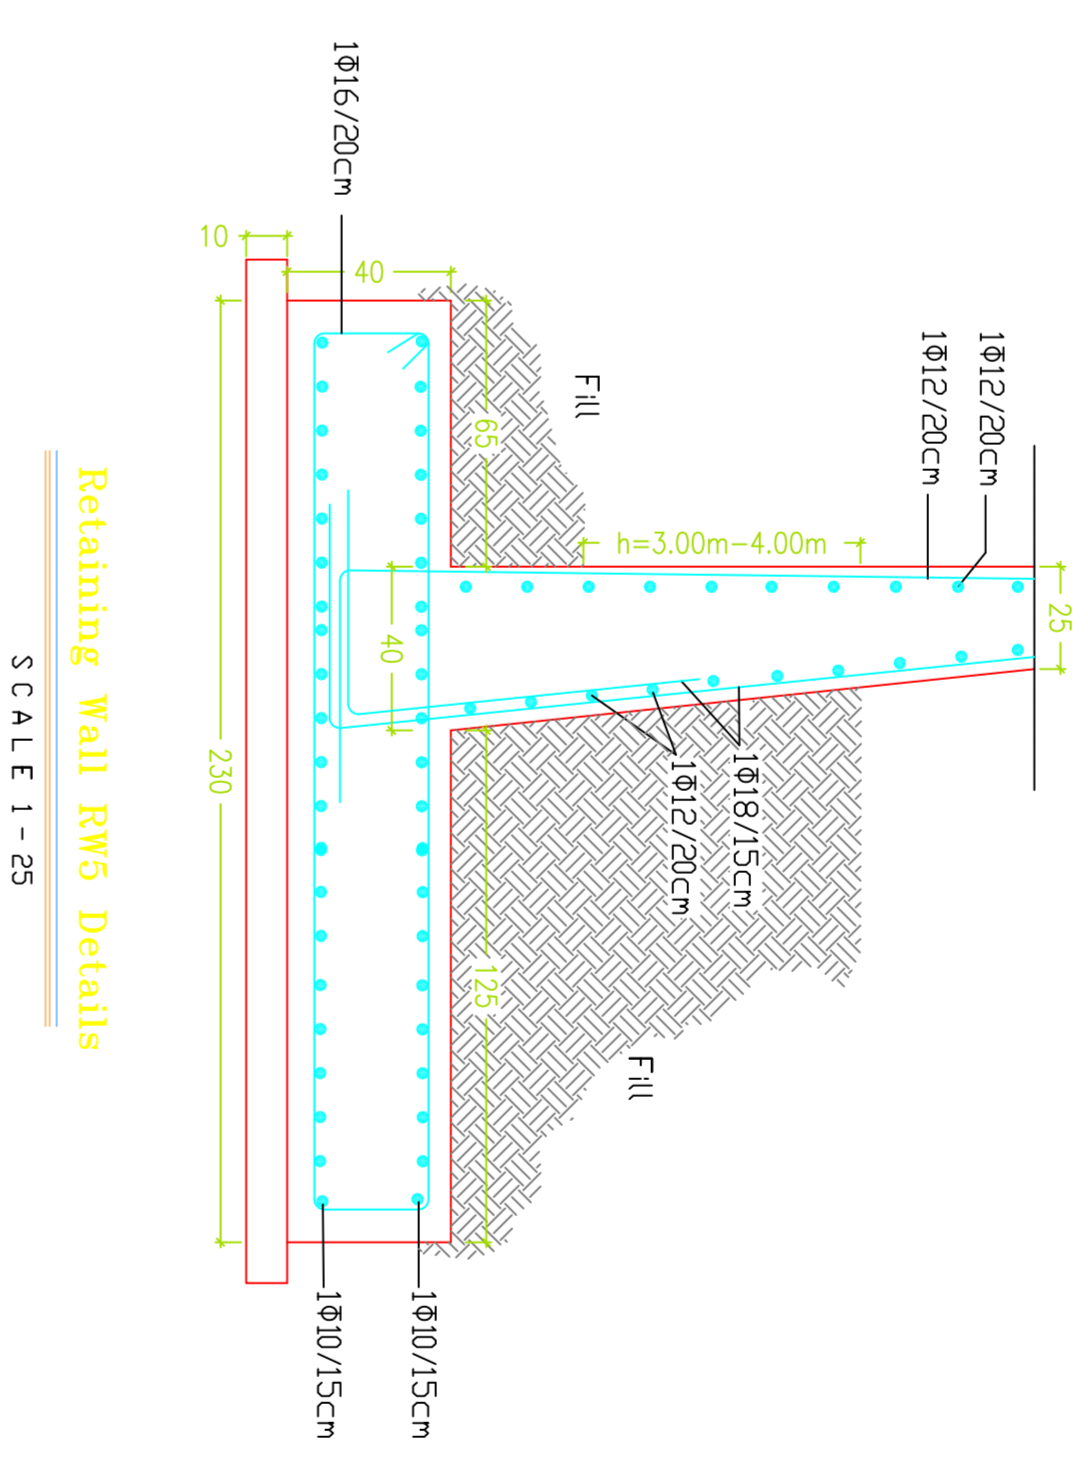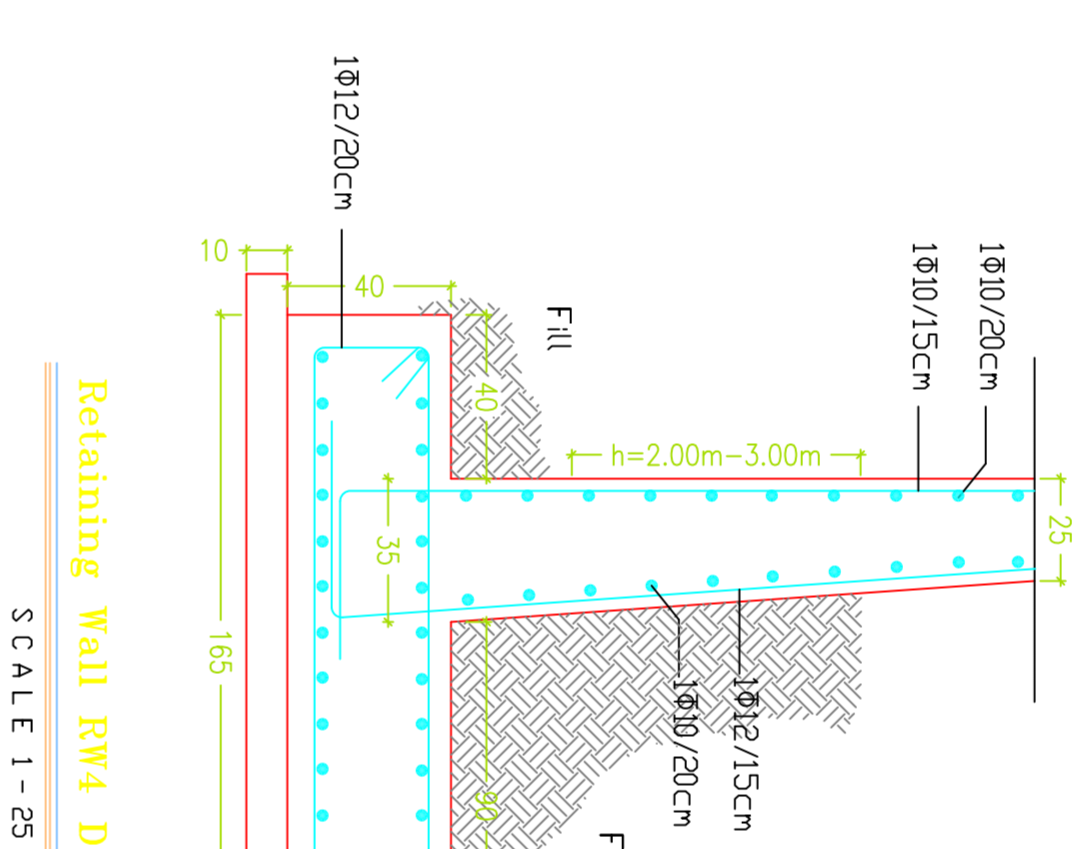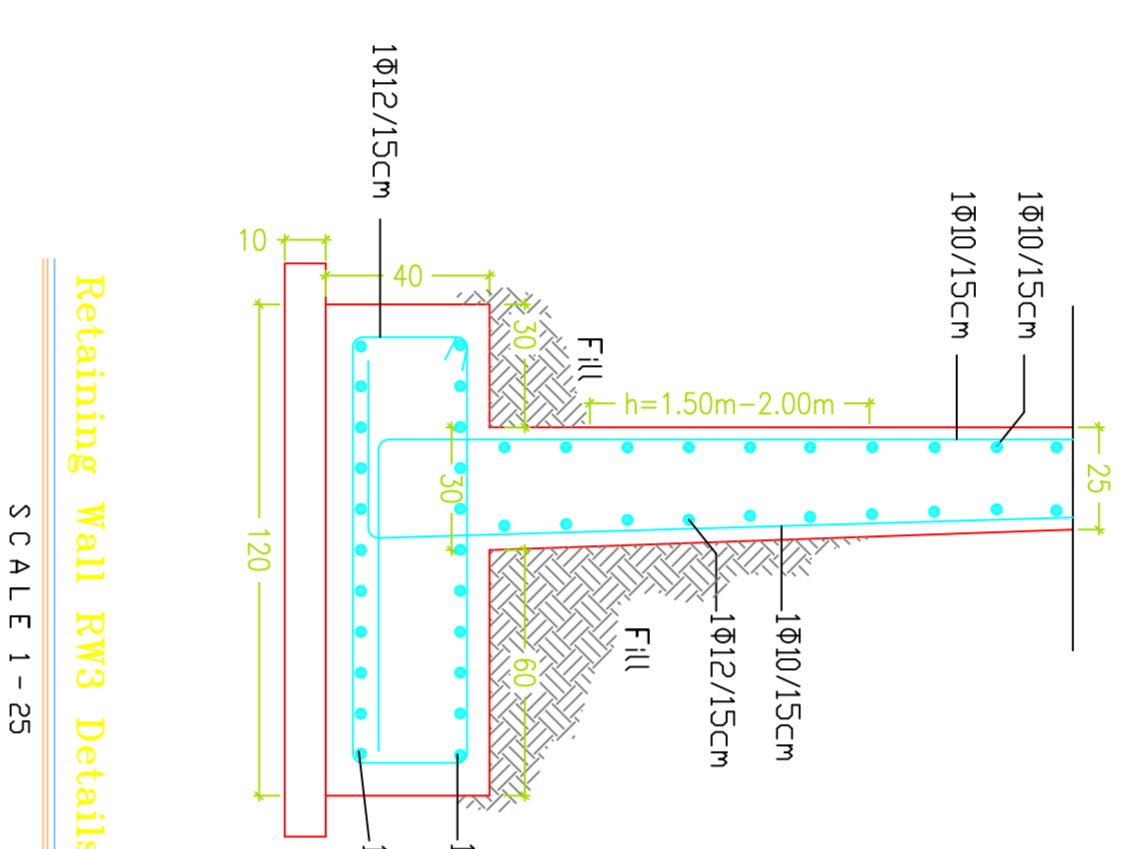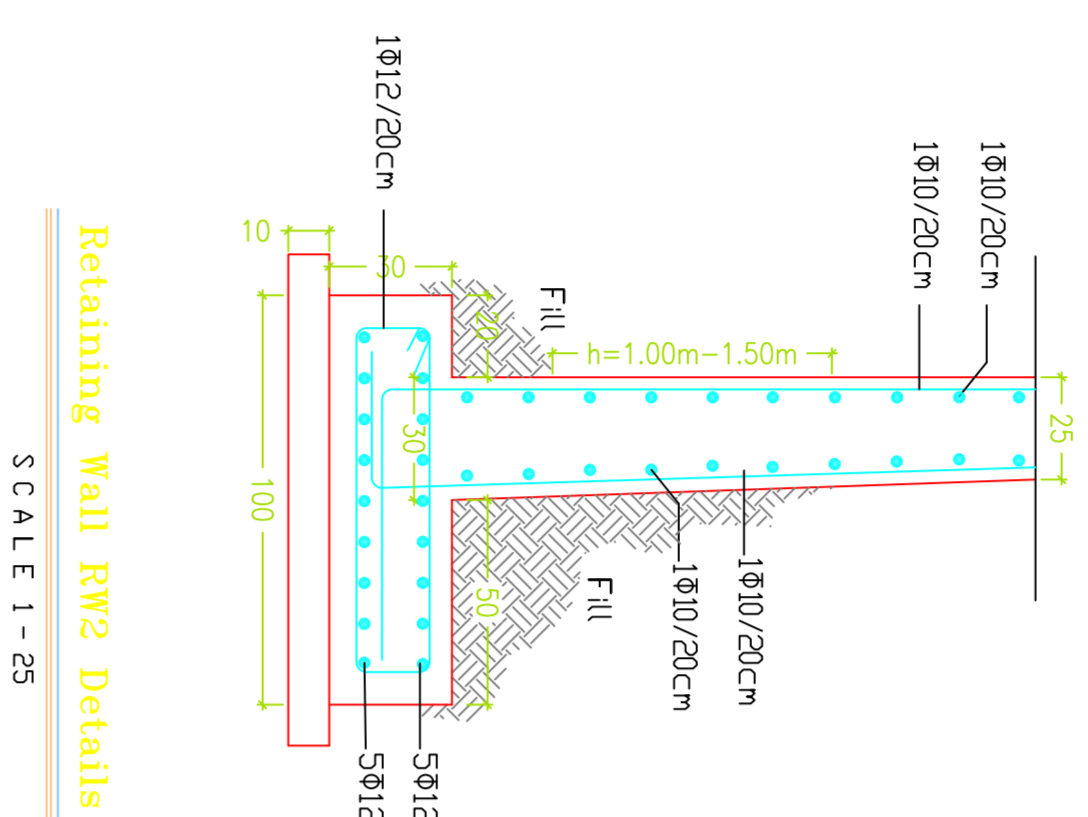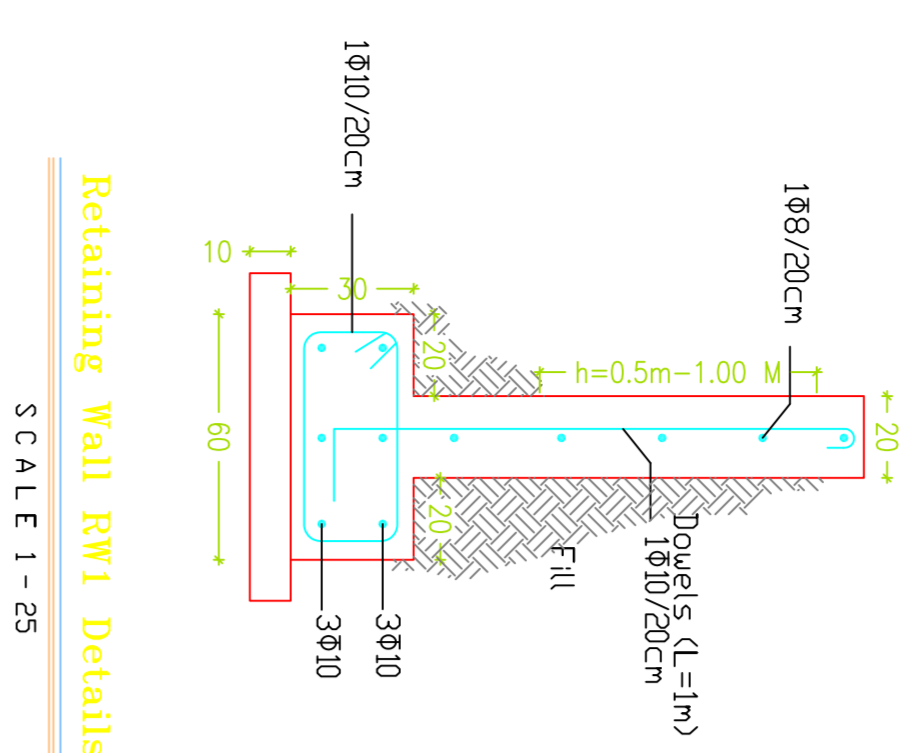

REVISION	DATE OF REVISION	INITIALS	REVISION DETAILS

PALESTINIAN NATIONAL AUTHORITY
 MINISTRY OF FOREIGN AFFAIRS
 MINISTRY OF FOREIGN AFFAIRS
 BUILDING

PROJECT NO.

External Retaining Walls Details

DRAWING : H. HASSOUN APPROVED : L. DAKOUISH DATE : 29/06/2009
 CHECKED : L. DAKOUISH REF. : SCALE : 1:100

SAFARINI & ASSOCIATES
 Ramallah
 Fax 02-2959363
 Tel 02-2987675

S64